

Sensor valve
Ø22x3/4M



+



Air vent 1/2M



Compression connector Ø22xØ22

Forced circulation system FC1000-12,5

Flow & Pressure Drop info

Specific flow: 25l/(h m²)

Absorber area: 2,26m² x 5= 11,30m²

Total collector field flow: 282,50 l/h or 4,70l/min


Collector field pressure drop: 16,20kPa or 162mbar

Connection pipes info

Cu Ø15x1: 9,0 mbar/m

Cu Ø18x1: 3,4 mbar/m

Stainless steel pipe DN16: 6,5 mbar/m
(range between 0,5 to 0,7 m/s) @ 282,5 l/h

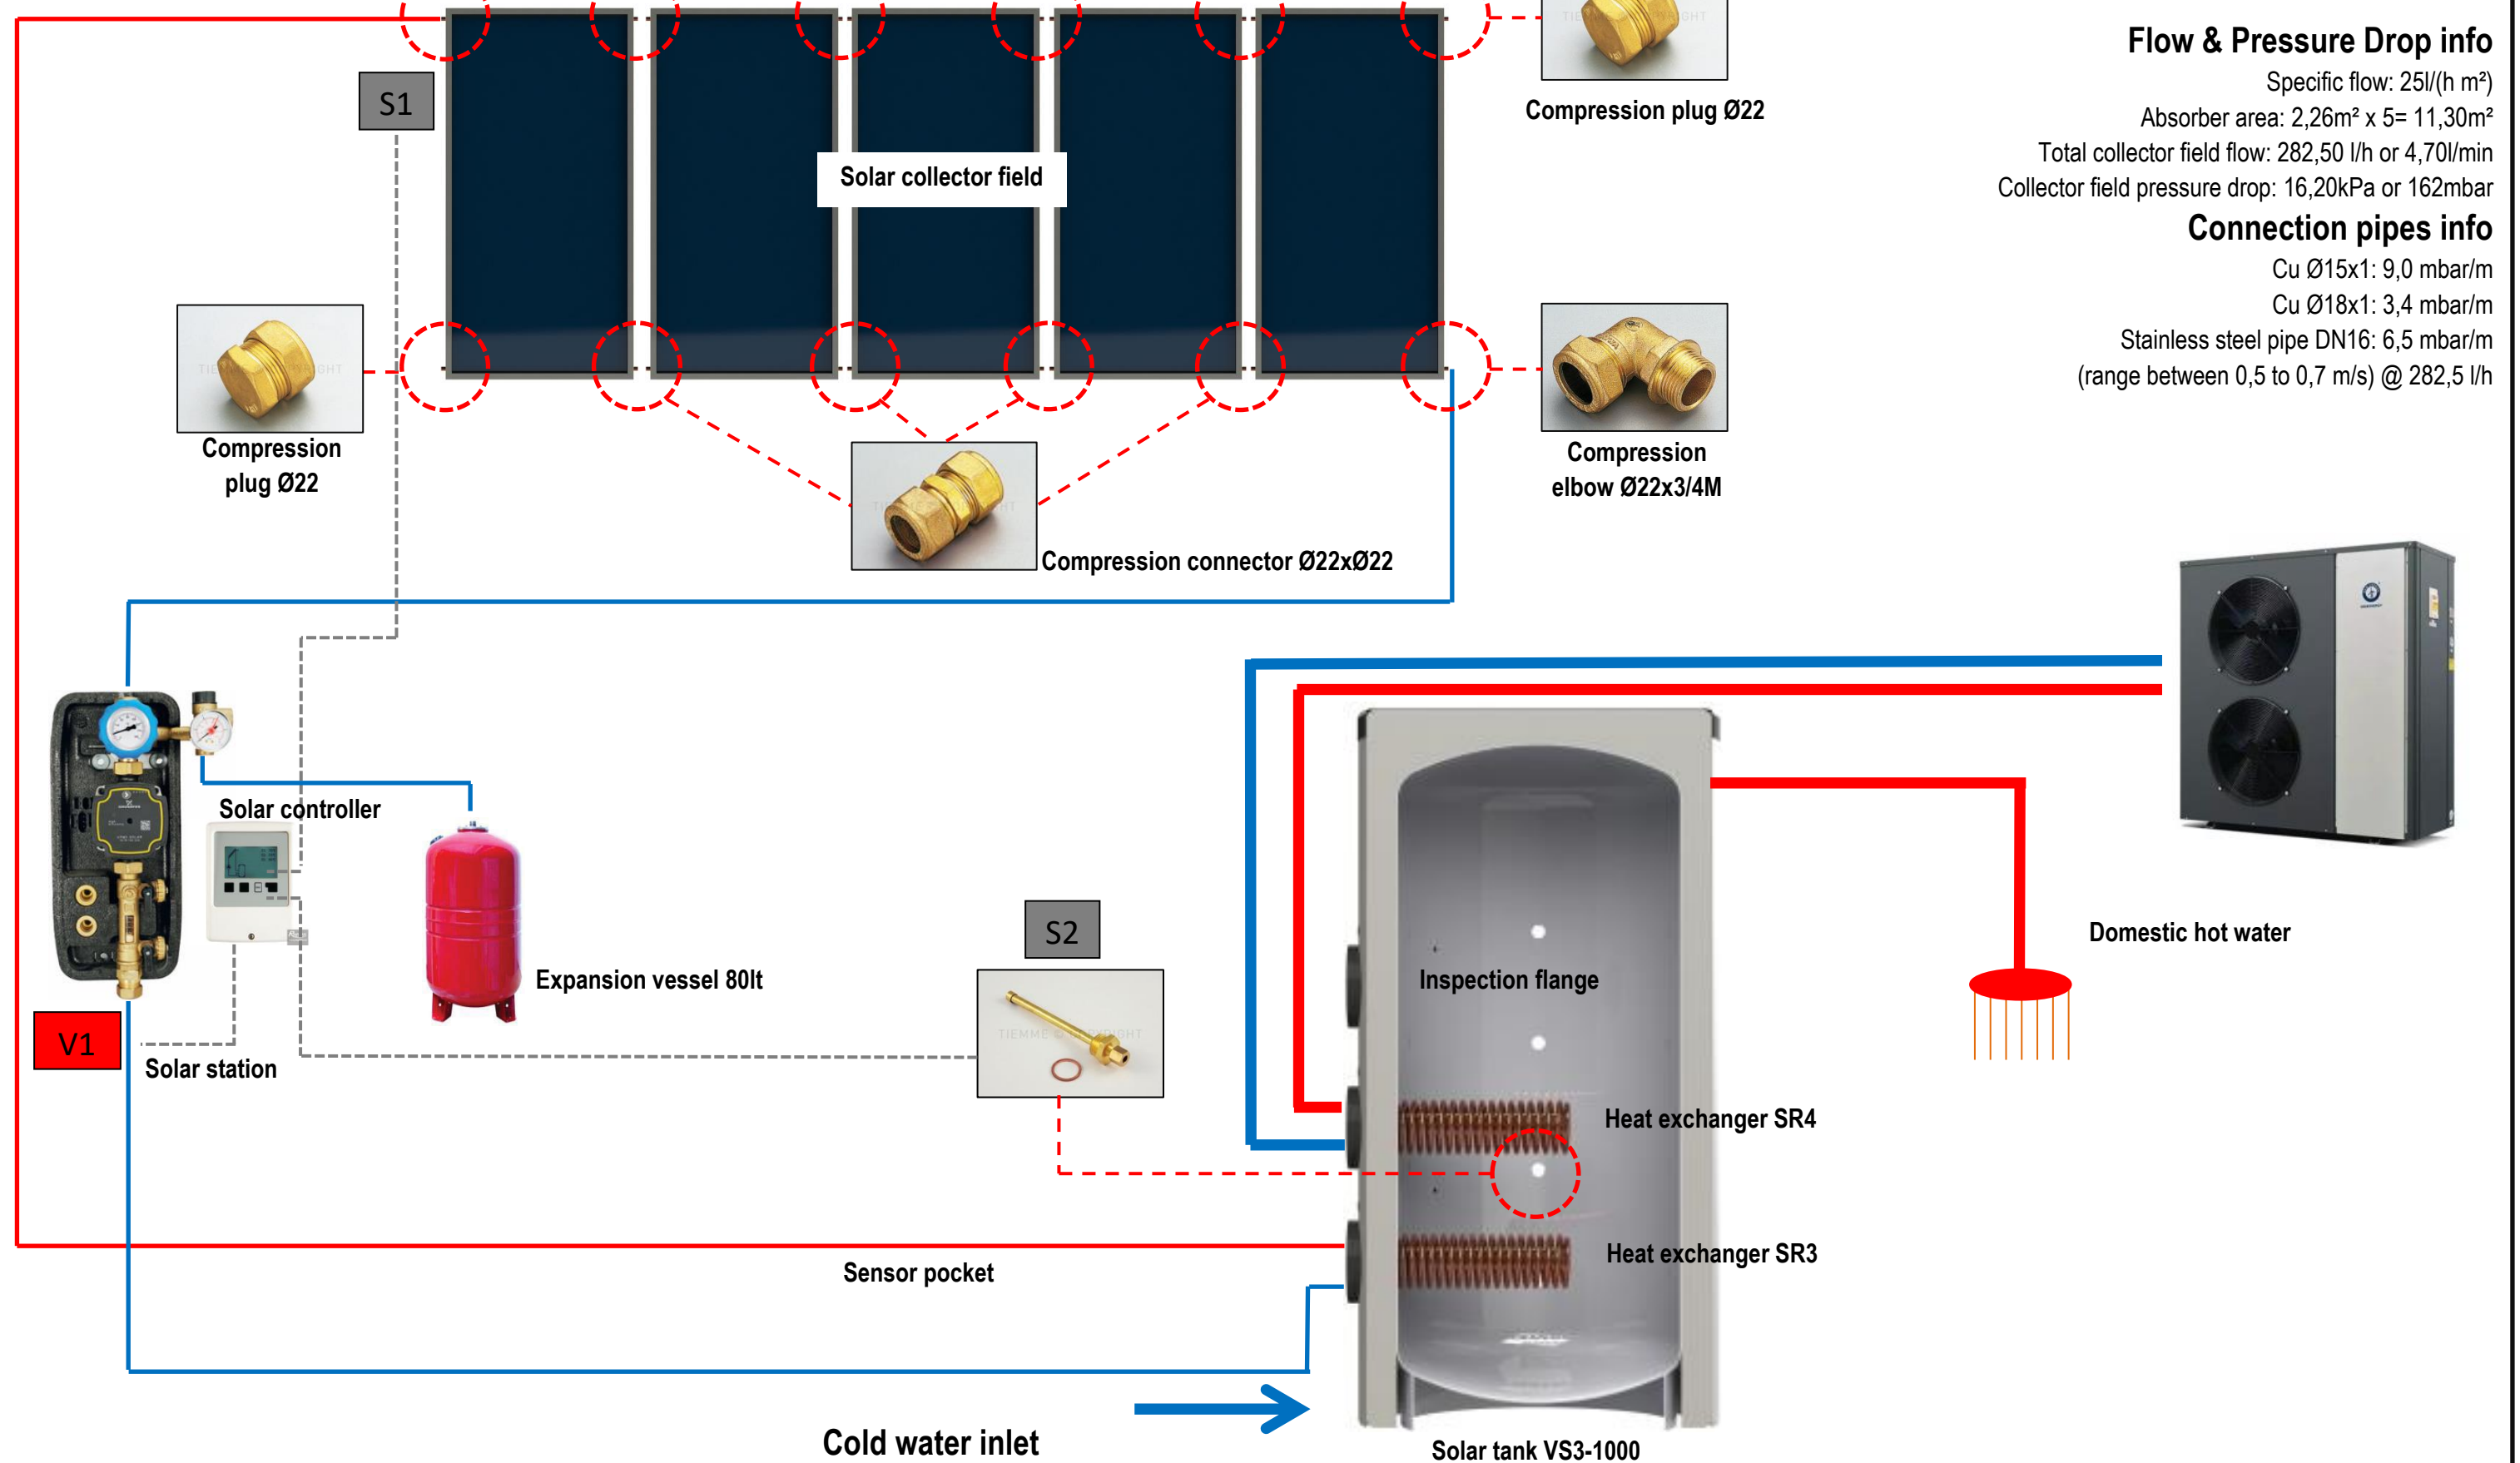

Cold water inlet
ATTENTION: Follow local regulations for safety device